





smartvillage@ Bogenhausen

01
RAUMÜBERSICHTEN
Leer

Stand: 11.06.24



EG FOYER

M 1:200

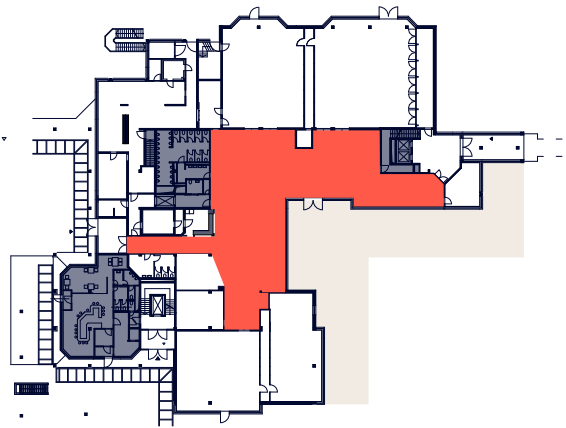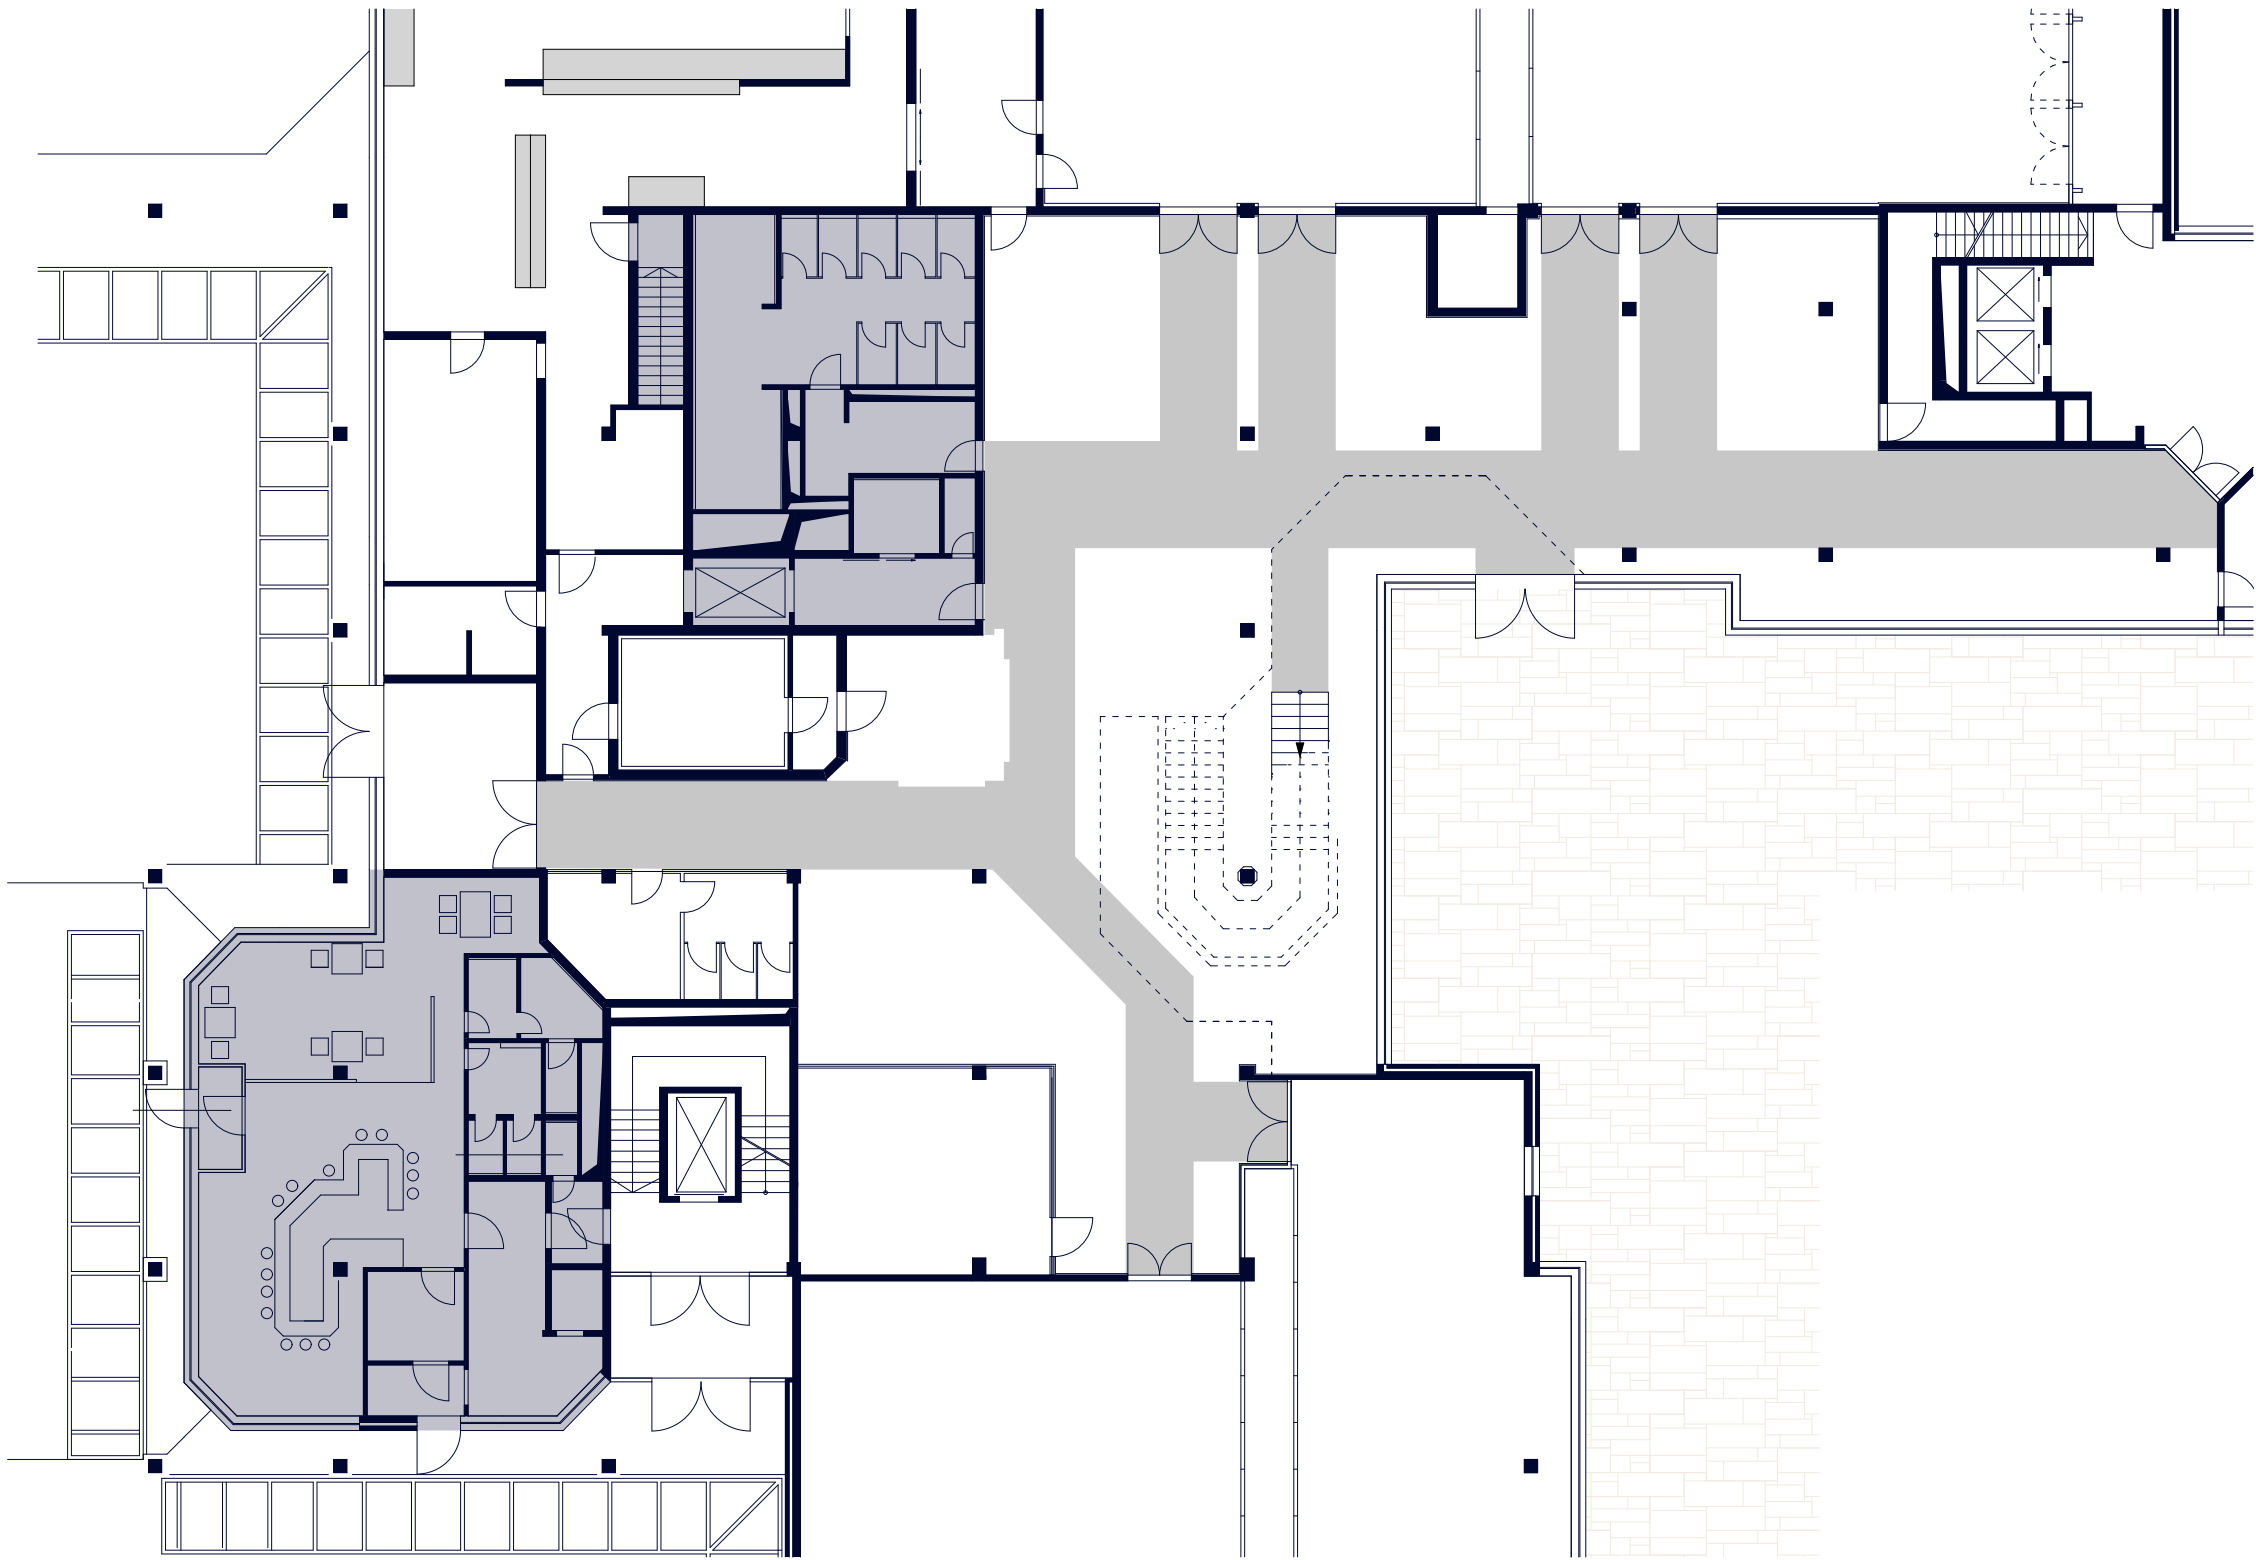

LAGEPLAN



EG BALLSAAL M 1:100

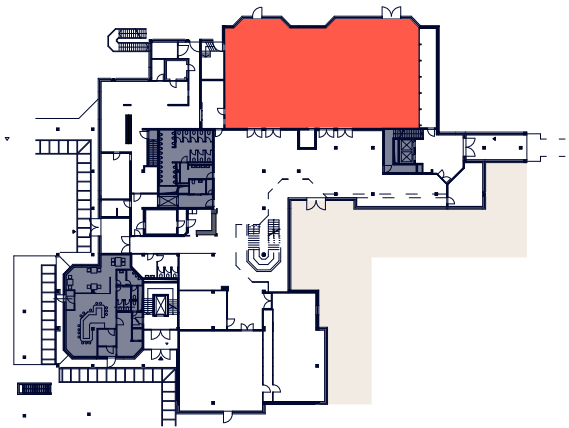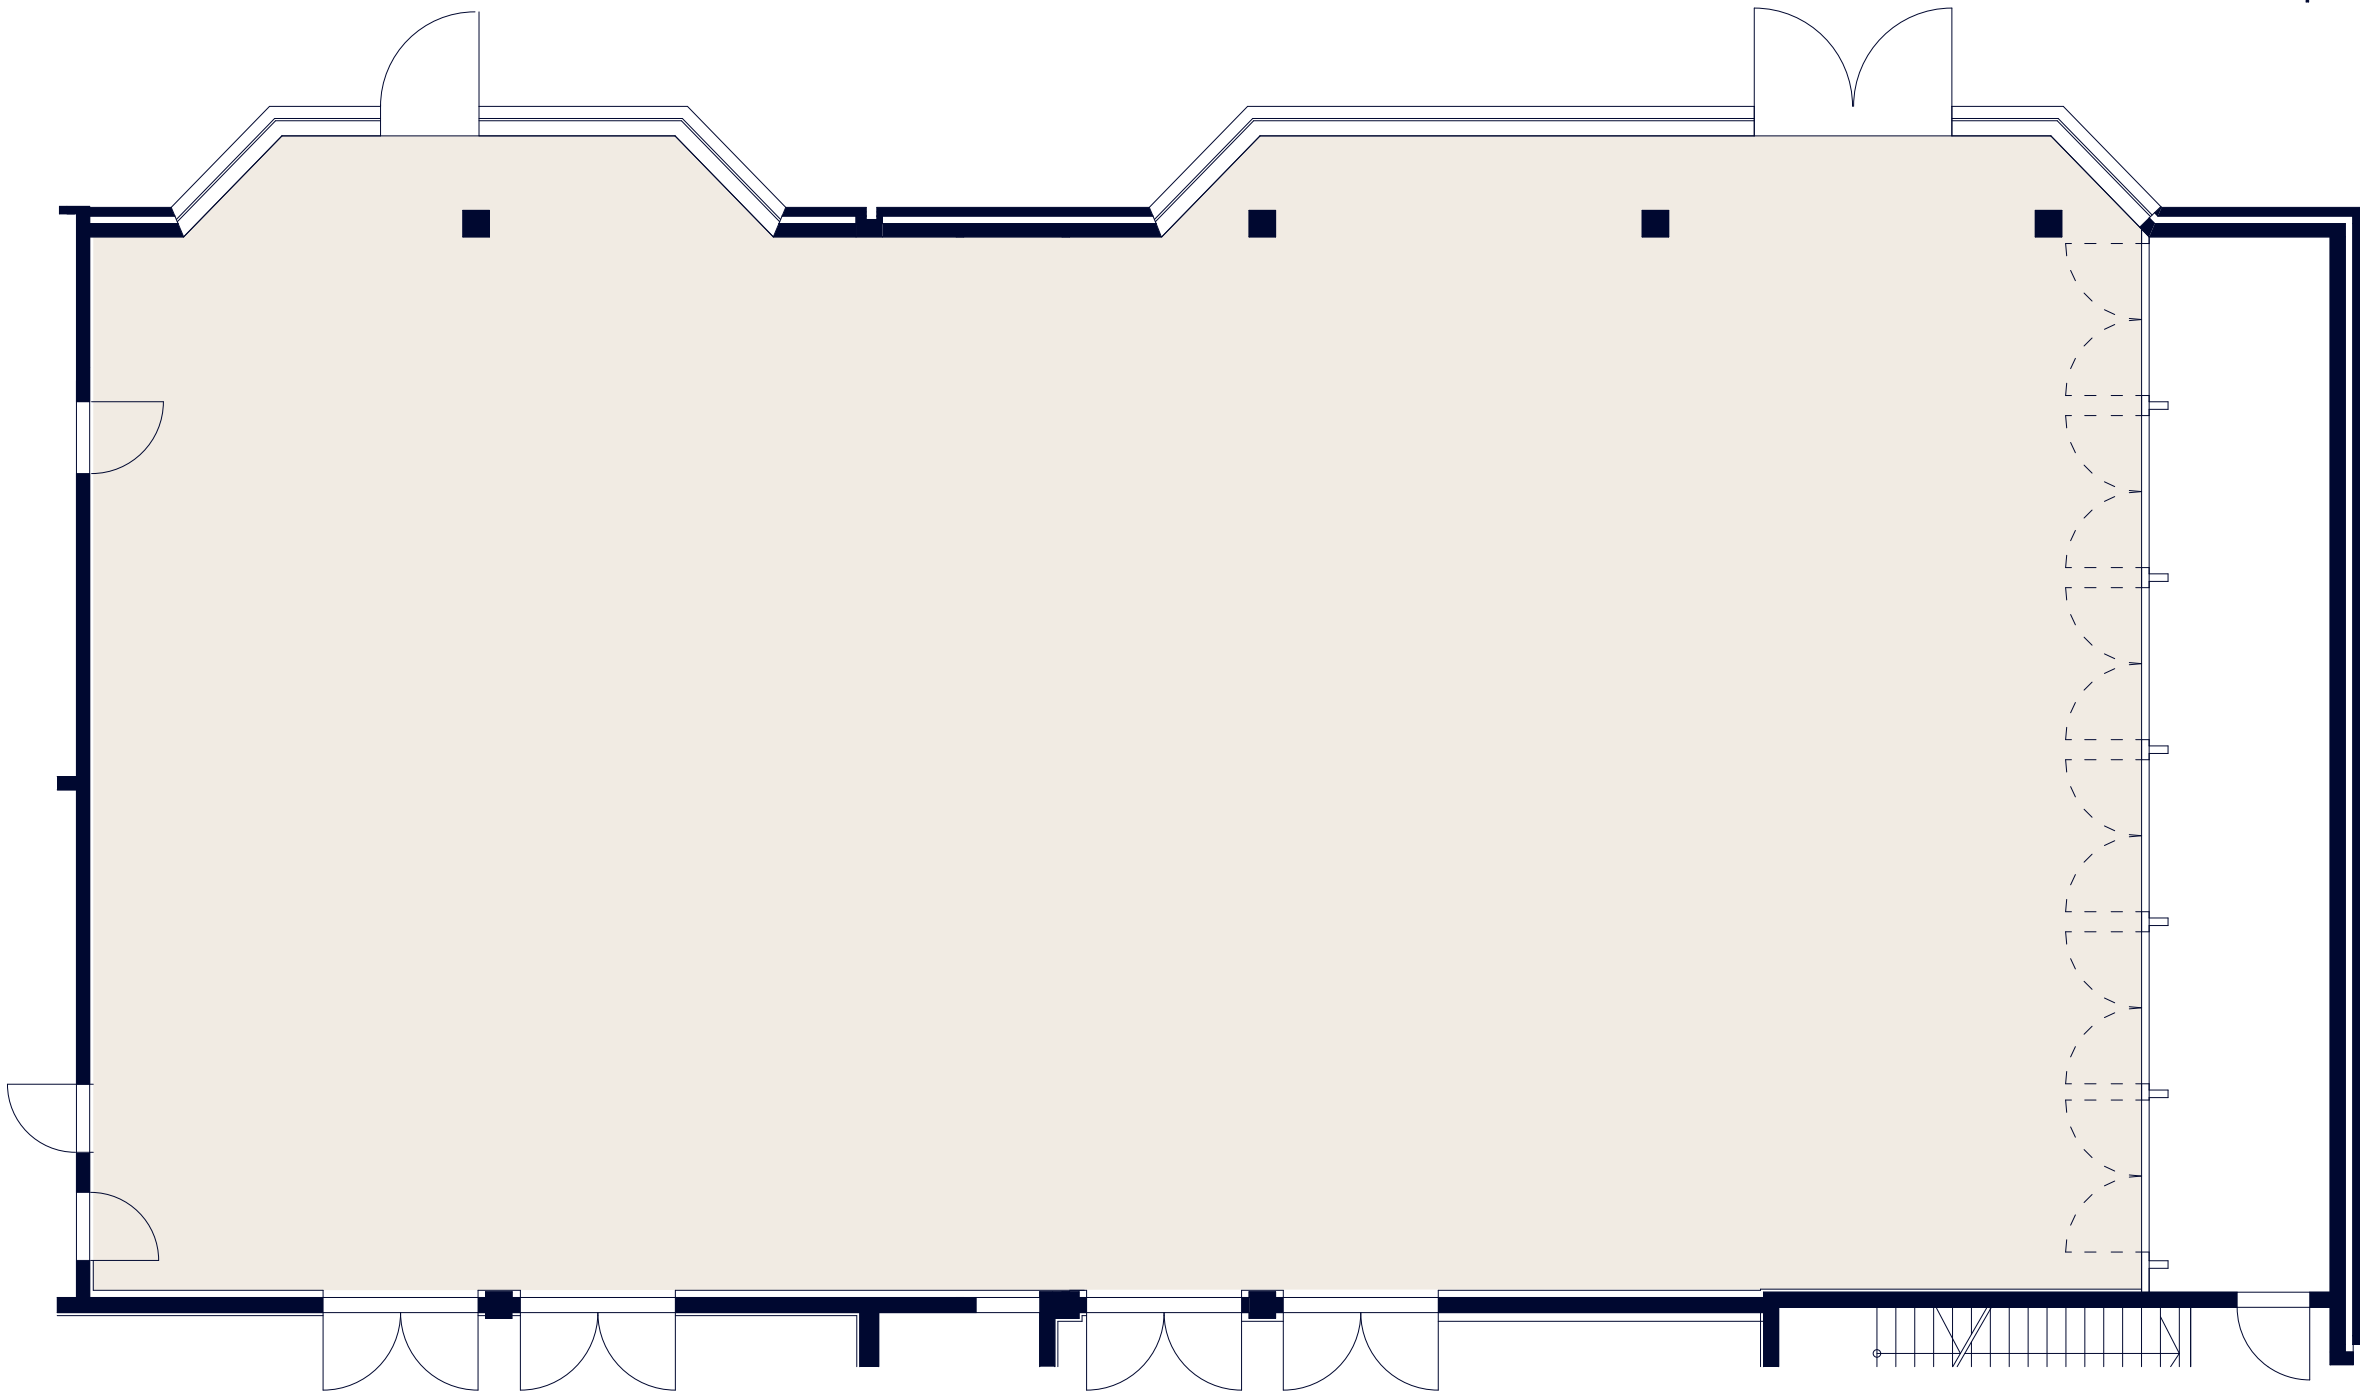

LAGEPLAN



EG WIEN

M 1:100

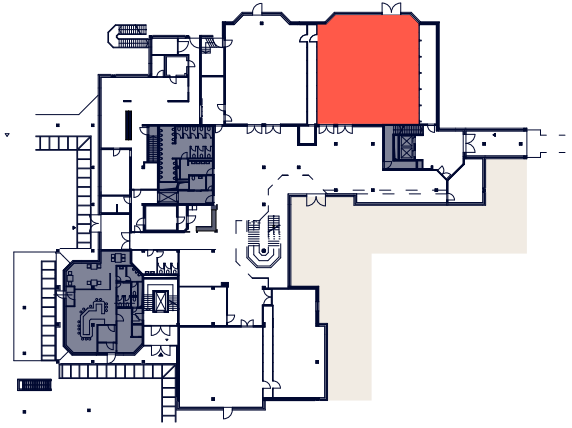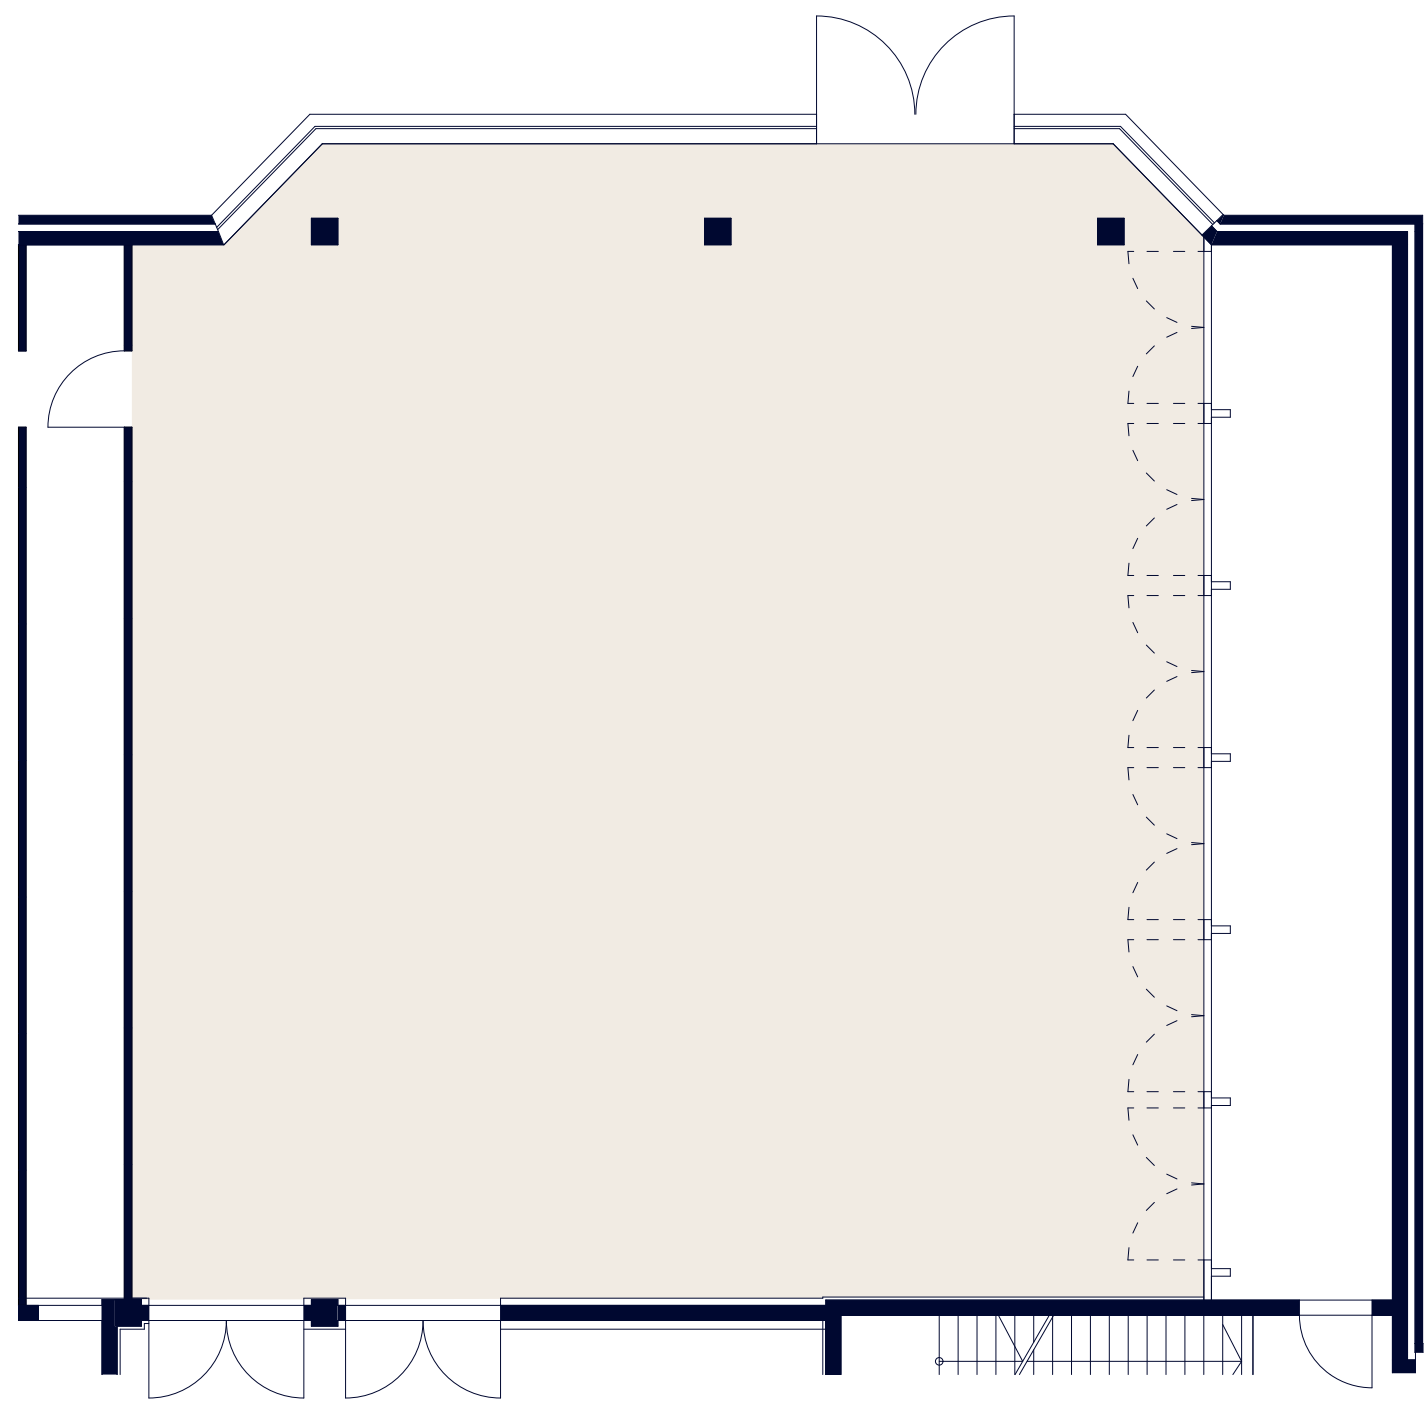



LAGEPLAN

EG VERSAILLES M 1:100

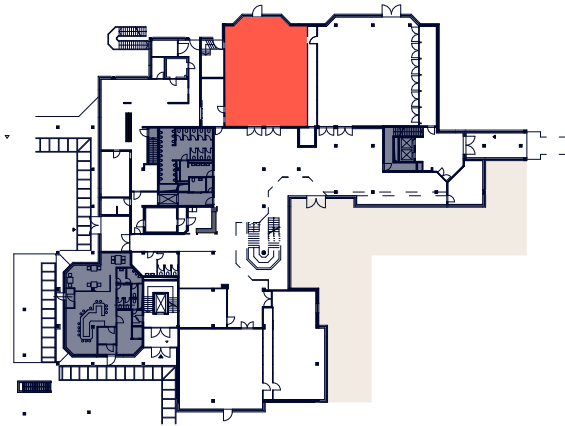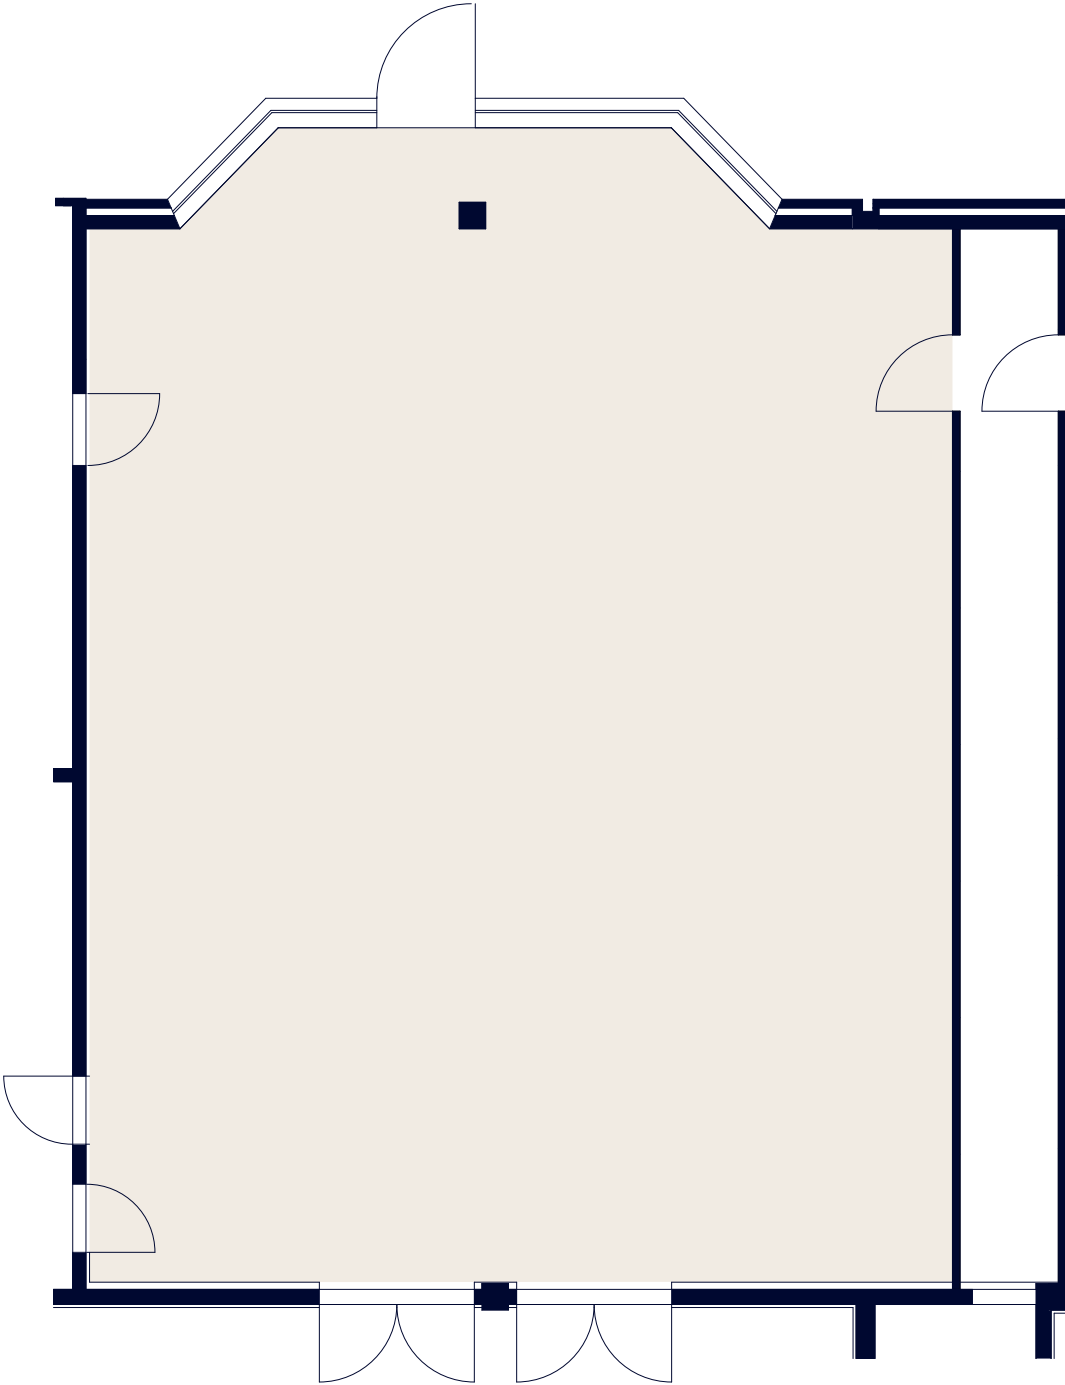


LAGEPLAN

EG IBERICO M 1:100

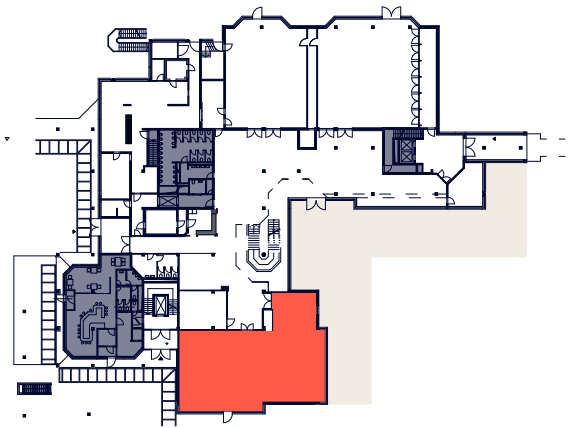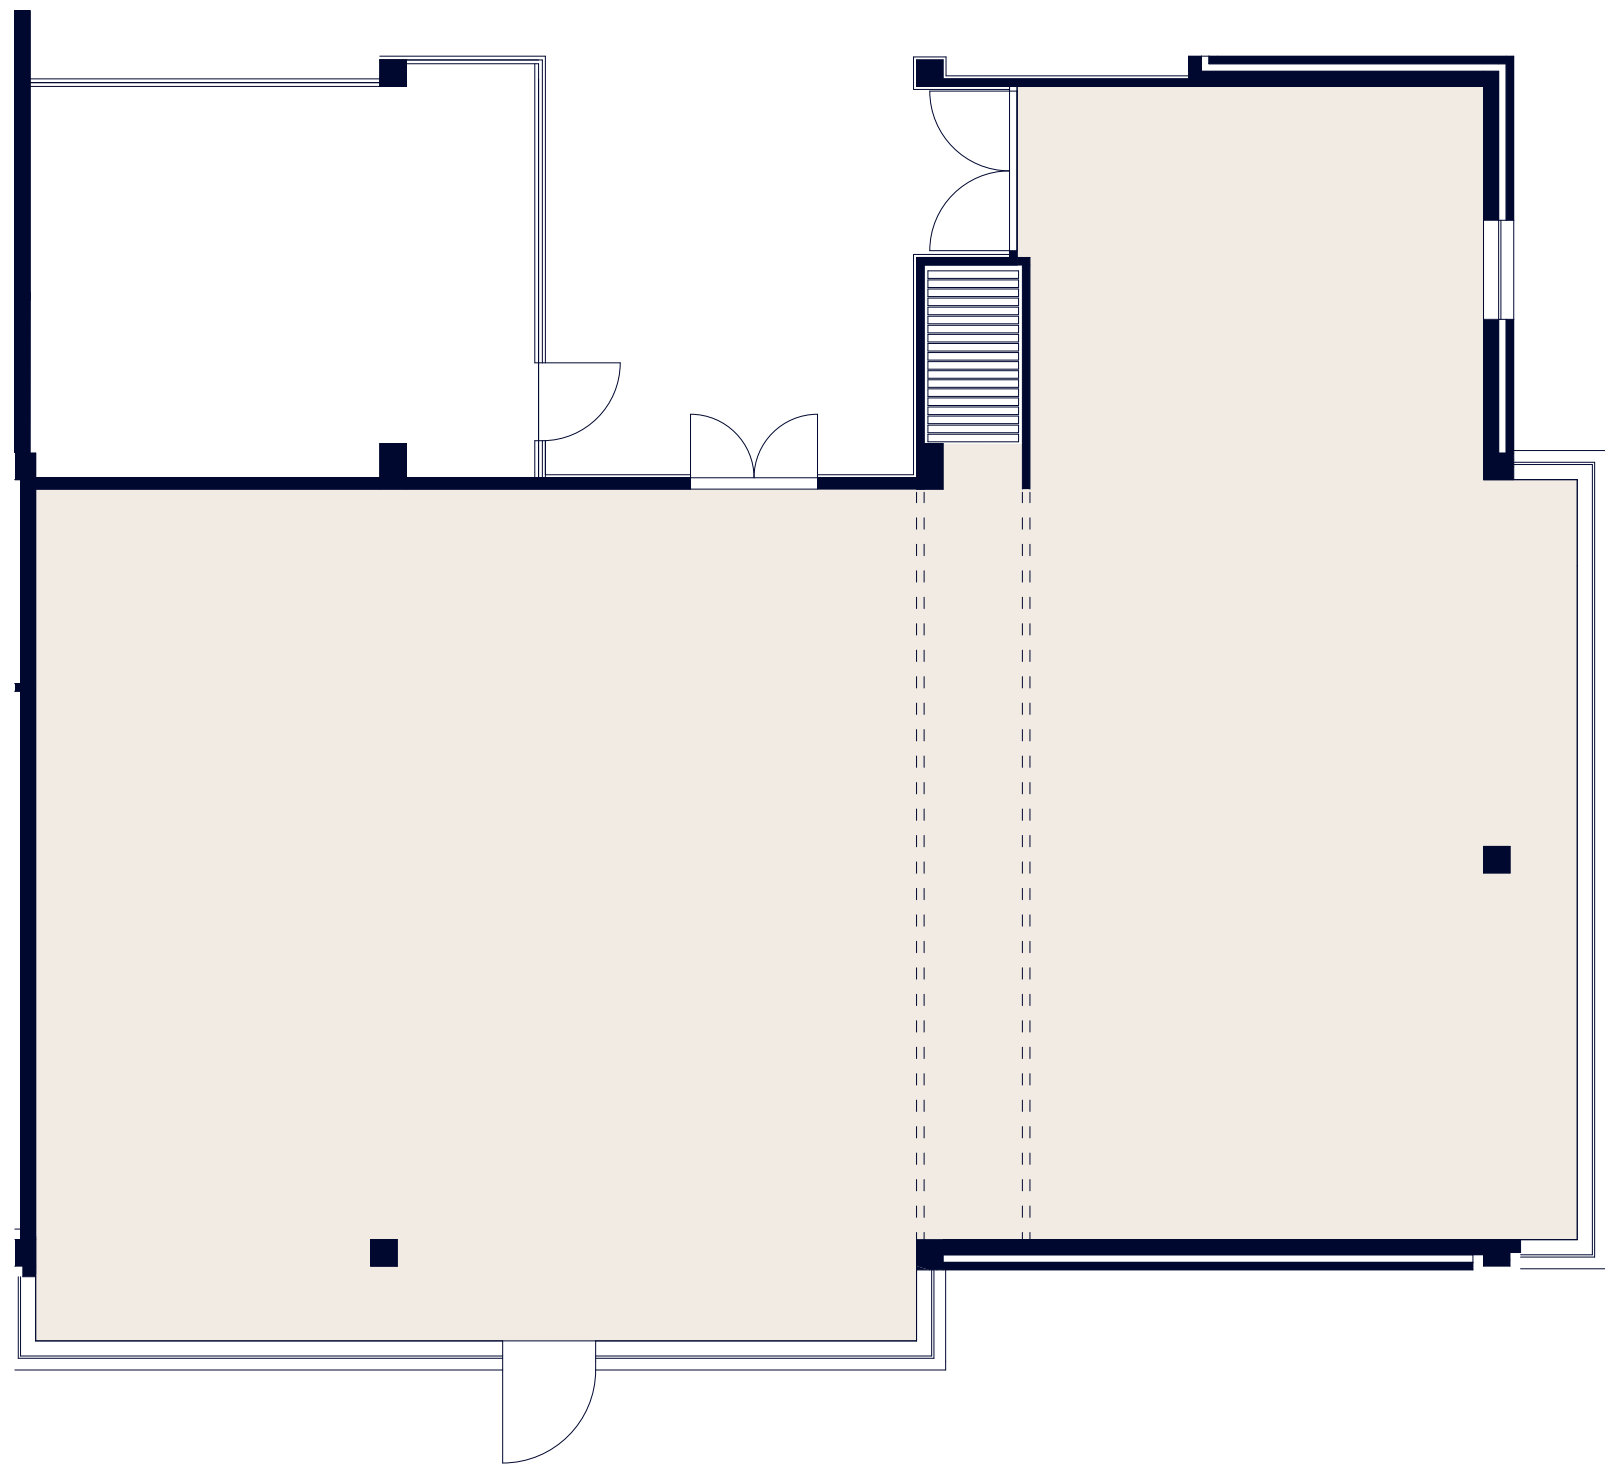


LAGEPLAN



EG BARCELONA M 1:100

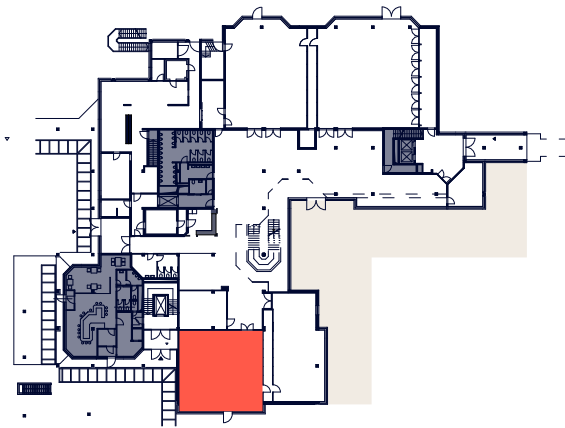

LAGEPLAN

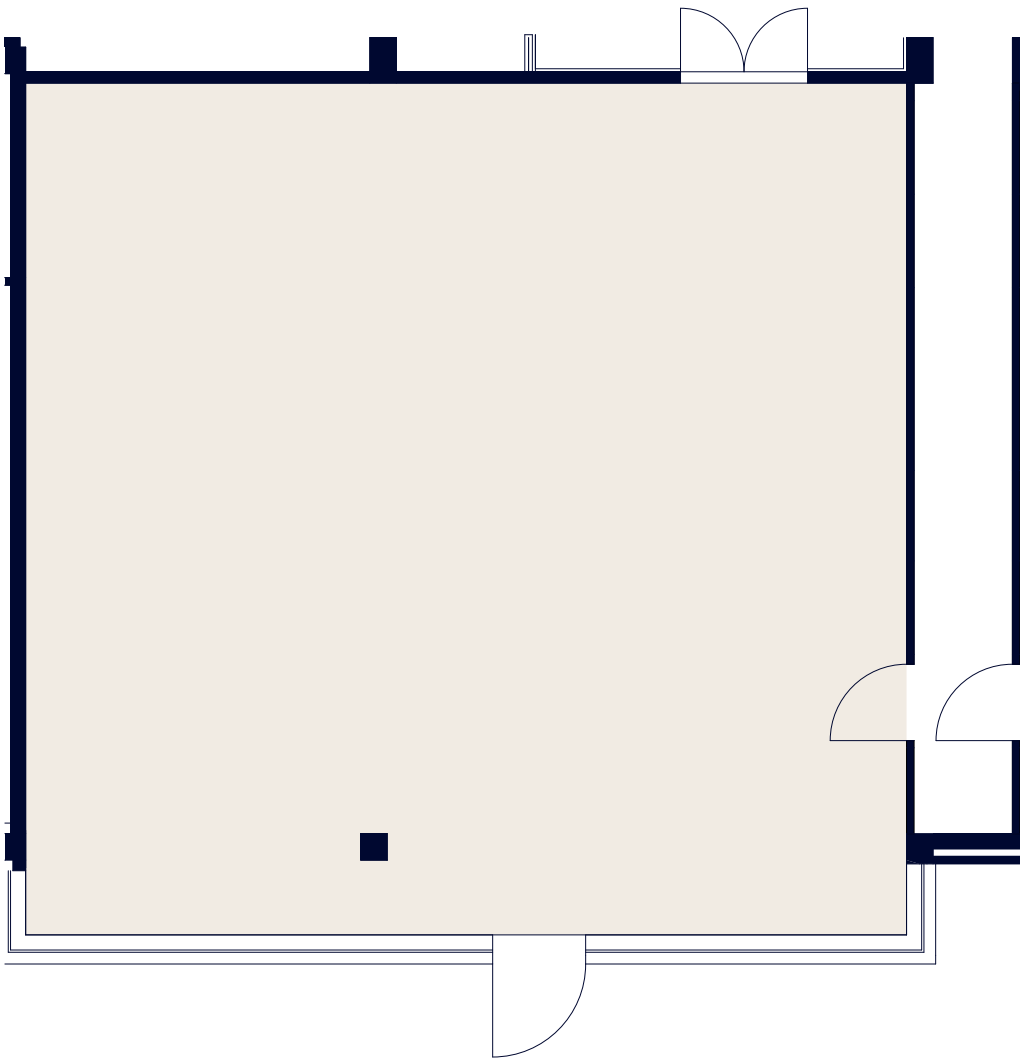



EG PORTO M 1:100

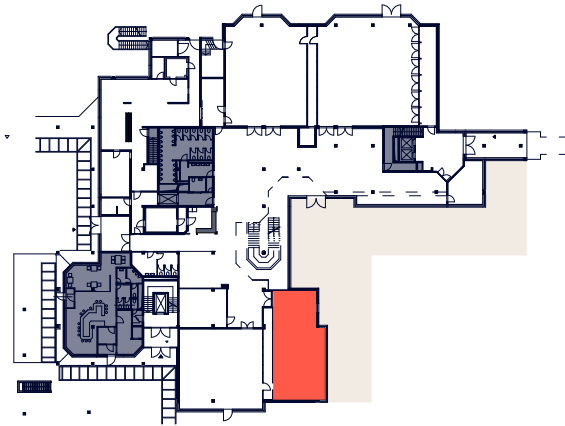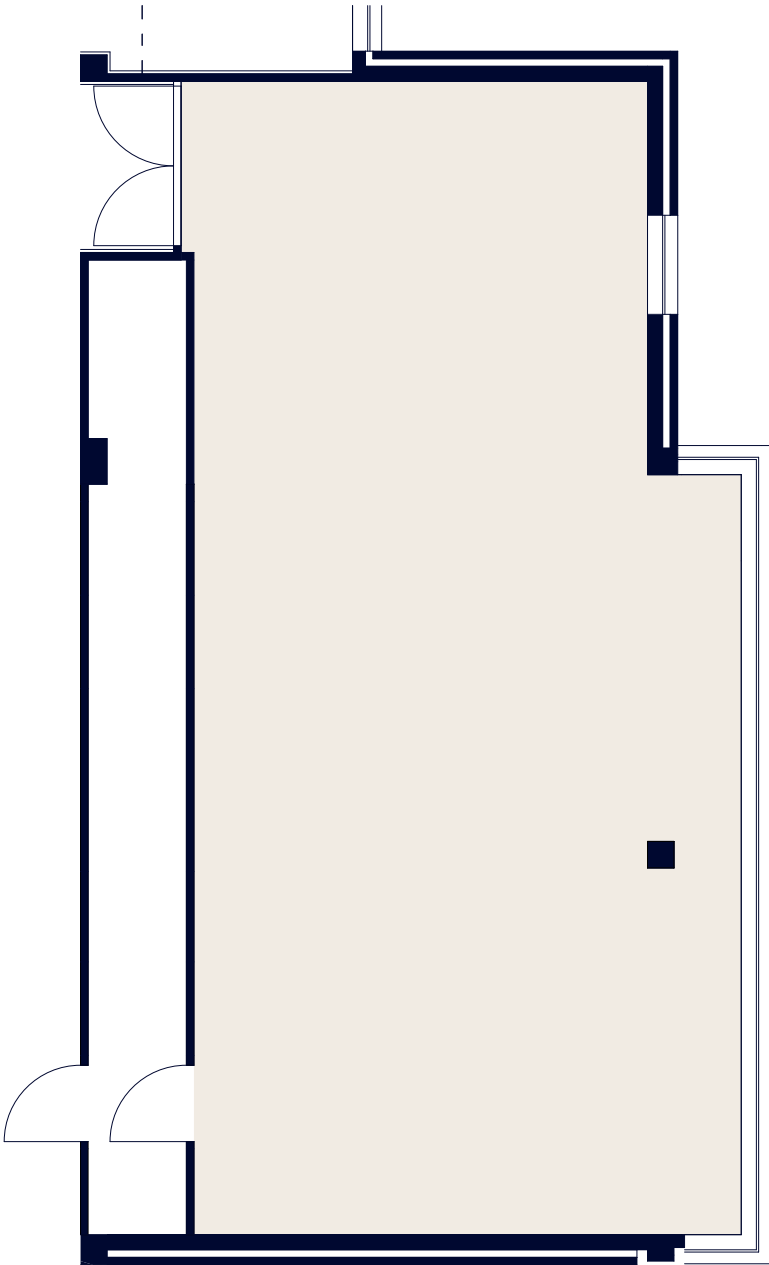

LAGEPLAN

1.OG FOYER



M 1:200

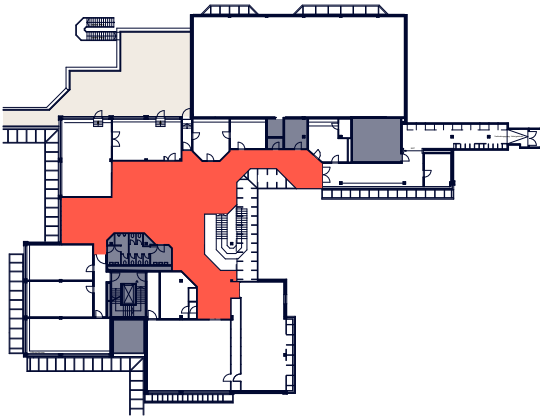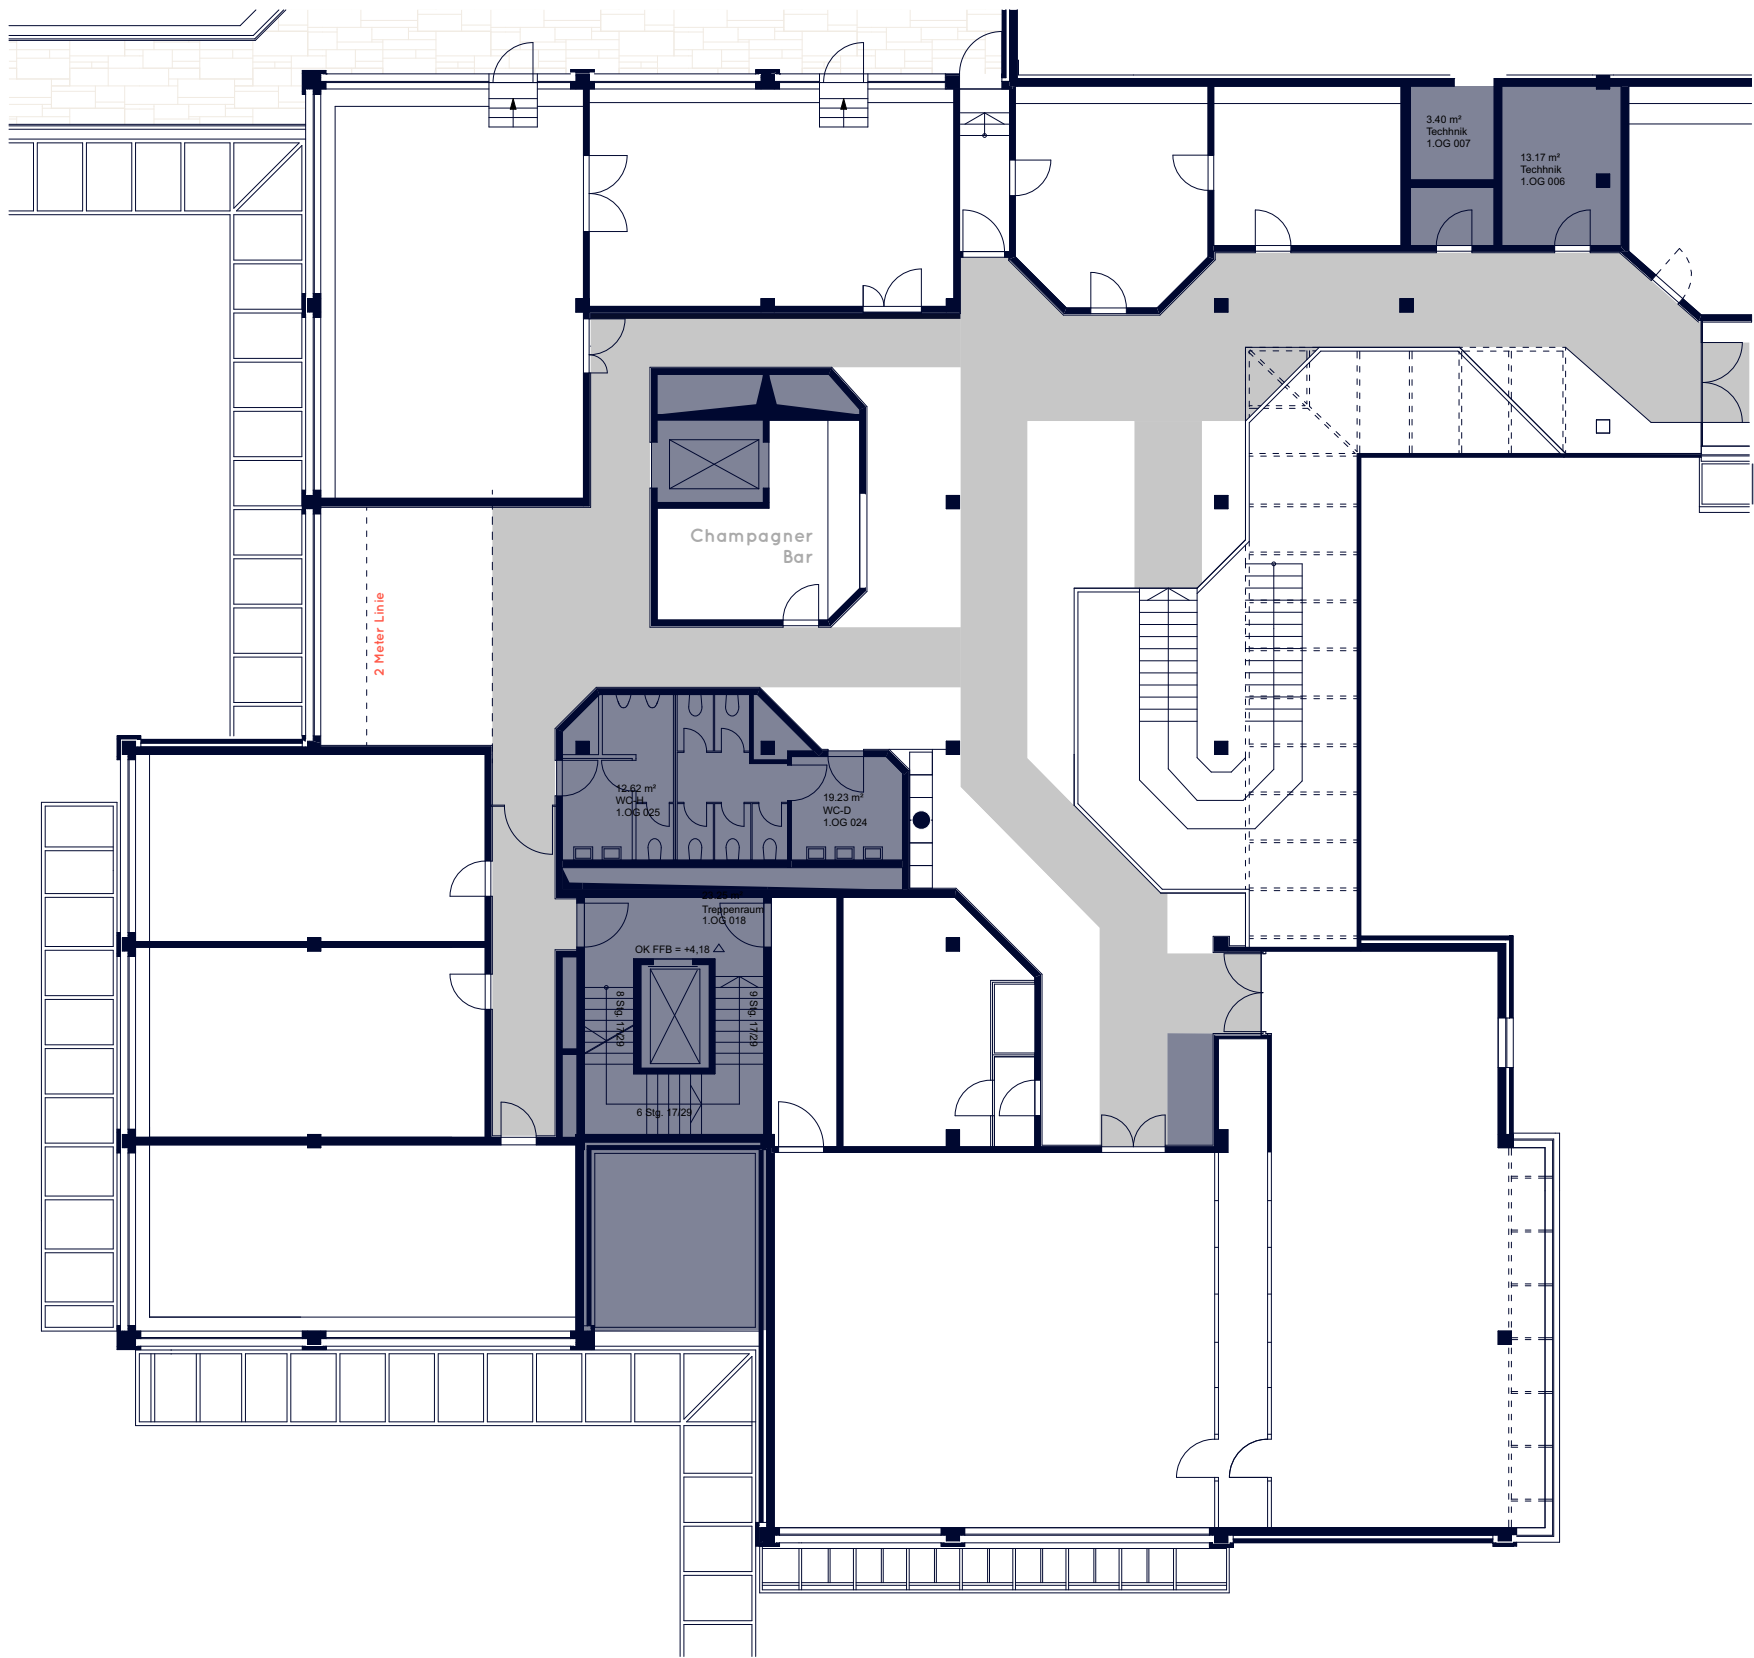

LAGEPLAN



1. OG HELSINKI

M 1:100

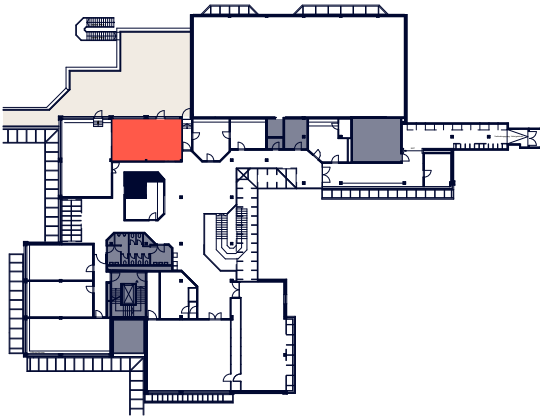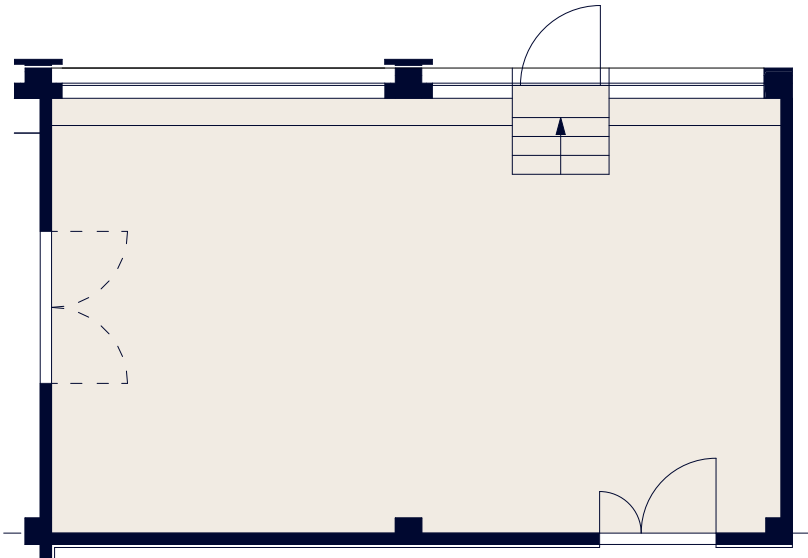



LAGEPLAN

1. OG DANZIG M 1:100

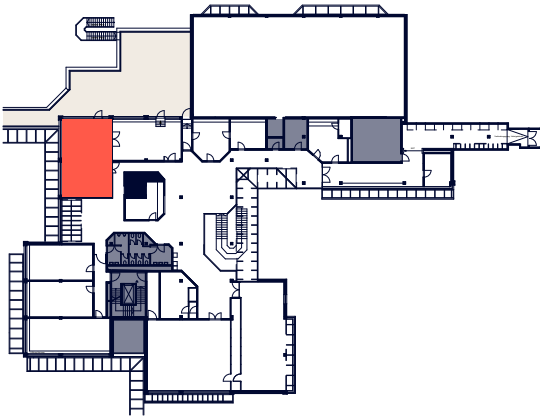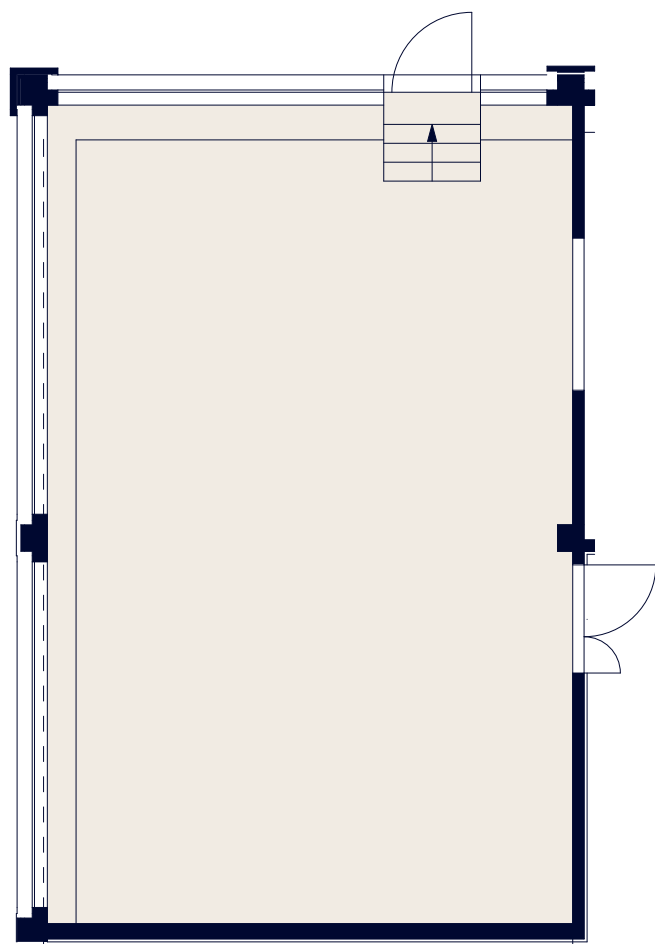



LAGEPLAN

1. OG MONTENEGERO M 1:100

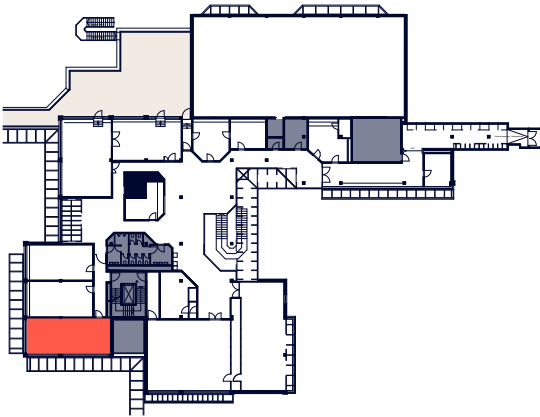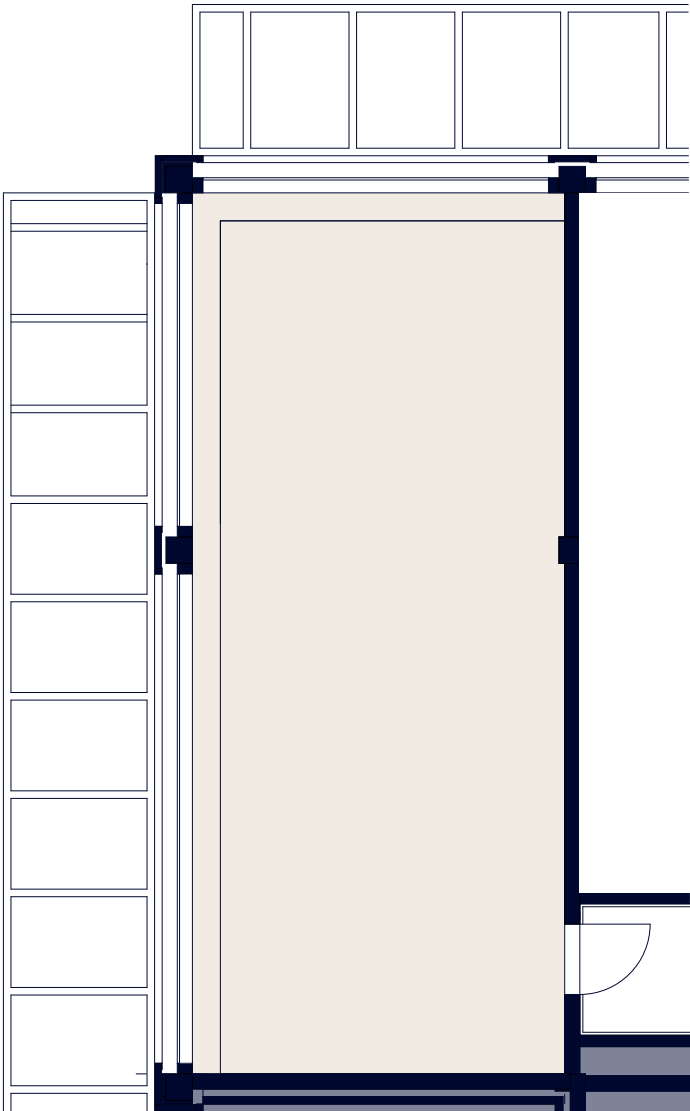



LAGEPLAN

1. OG SANTORINI M 1:100

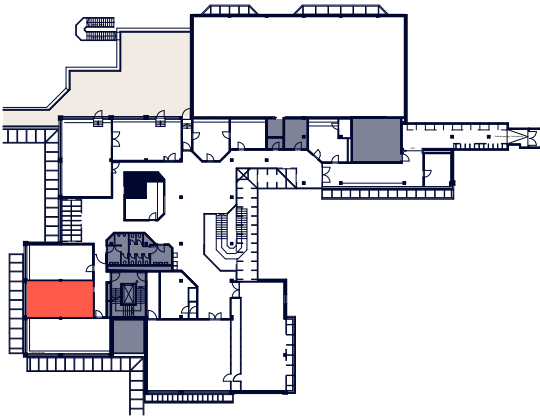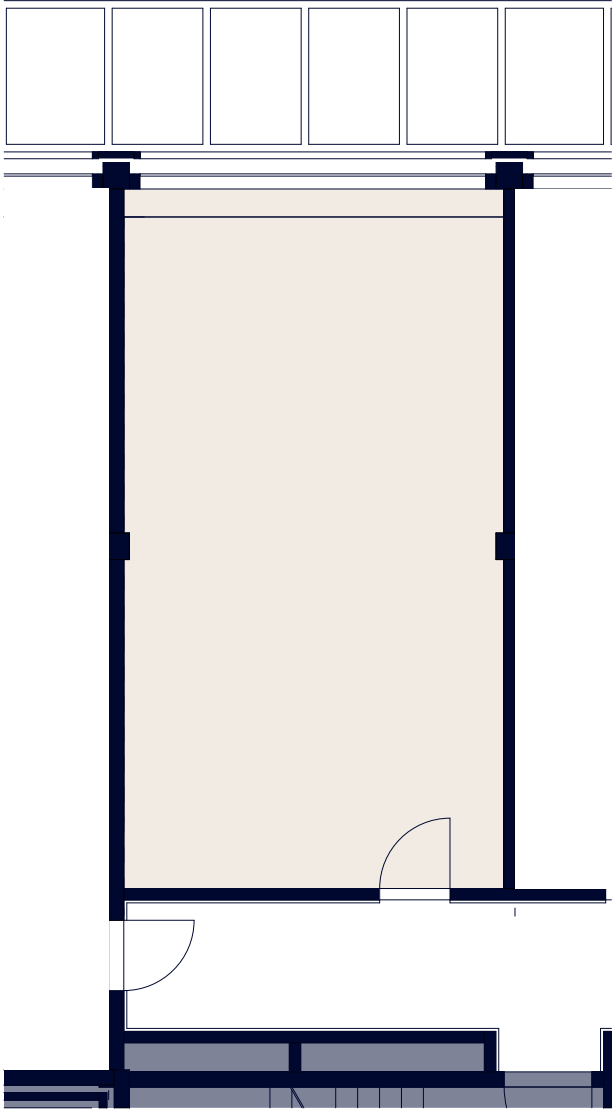

LAGEPLAN



1. OG DUBROVNIK M 1:100

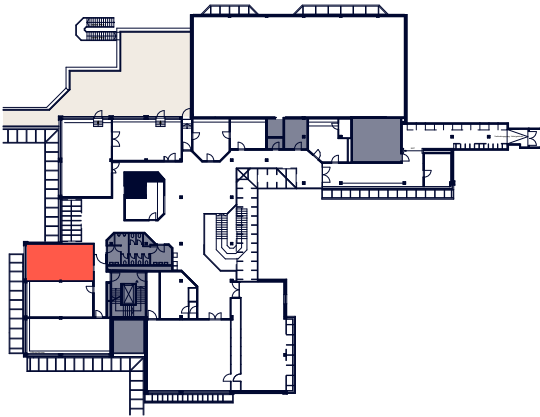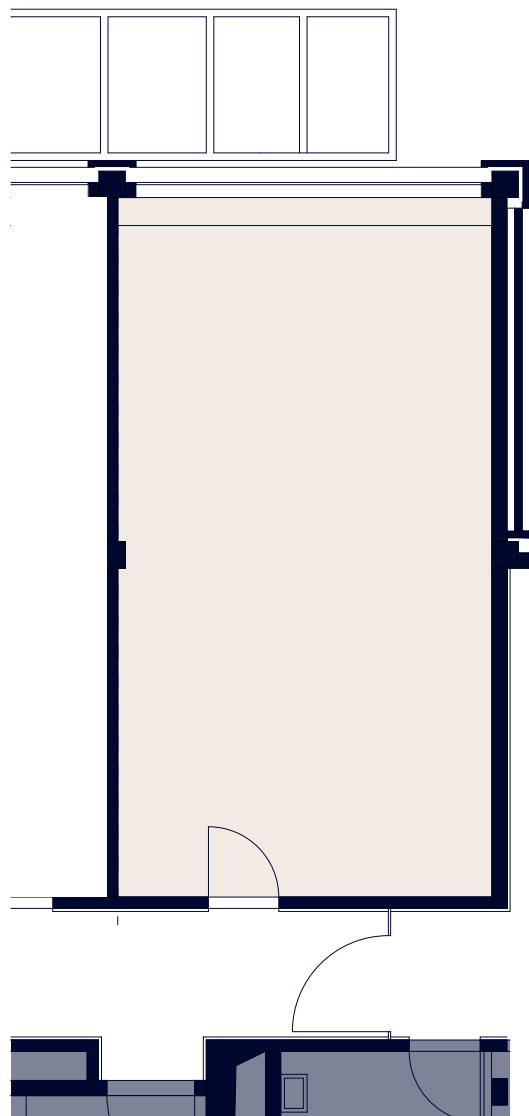

LAGEPLAN


1. OG ITALIEN

M 1:100

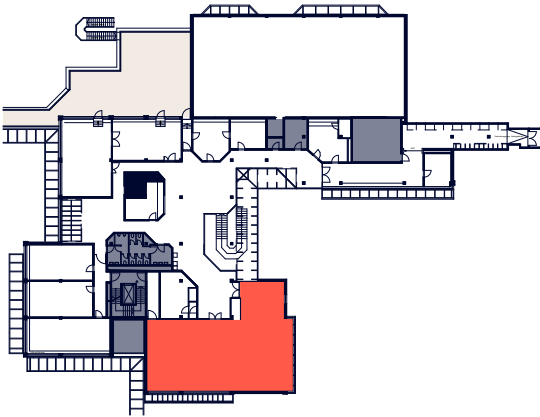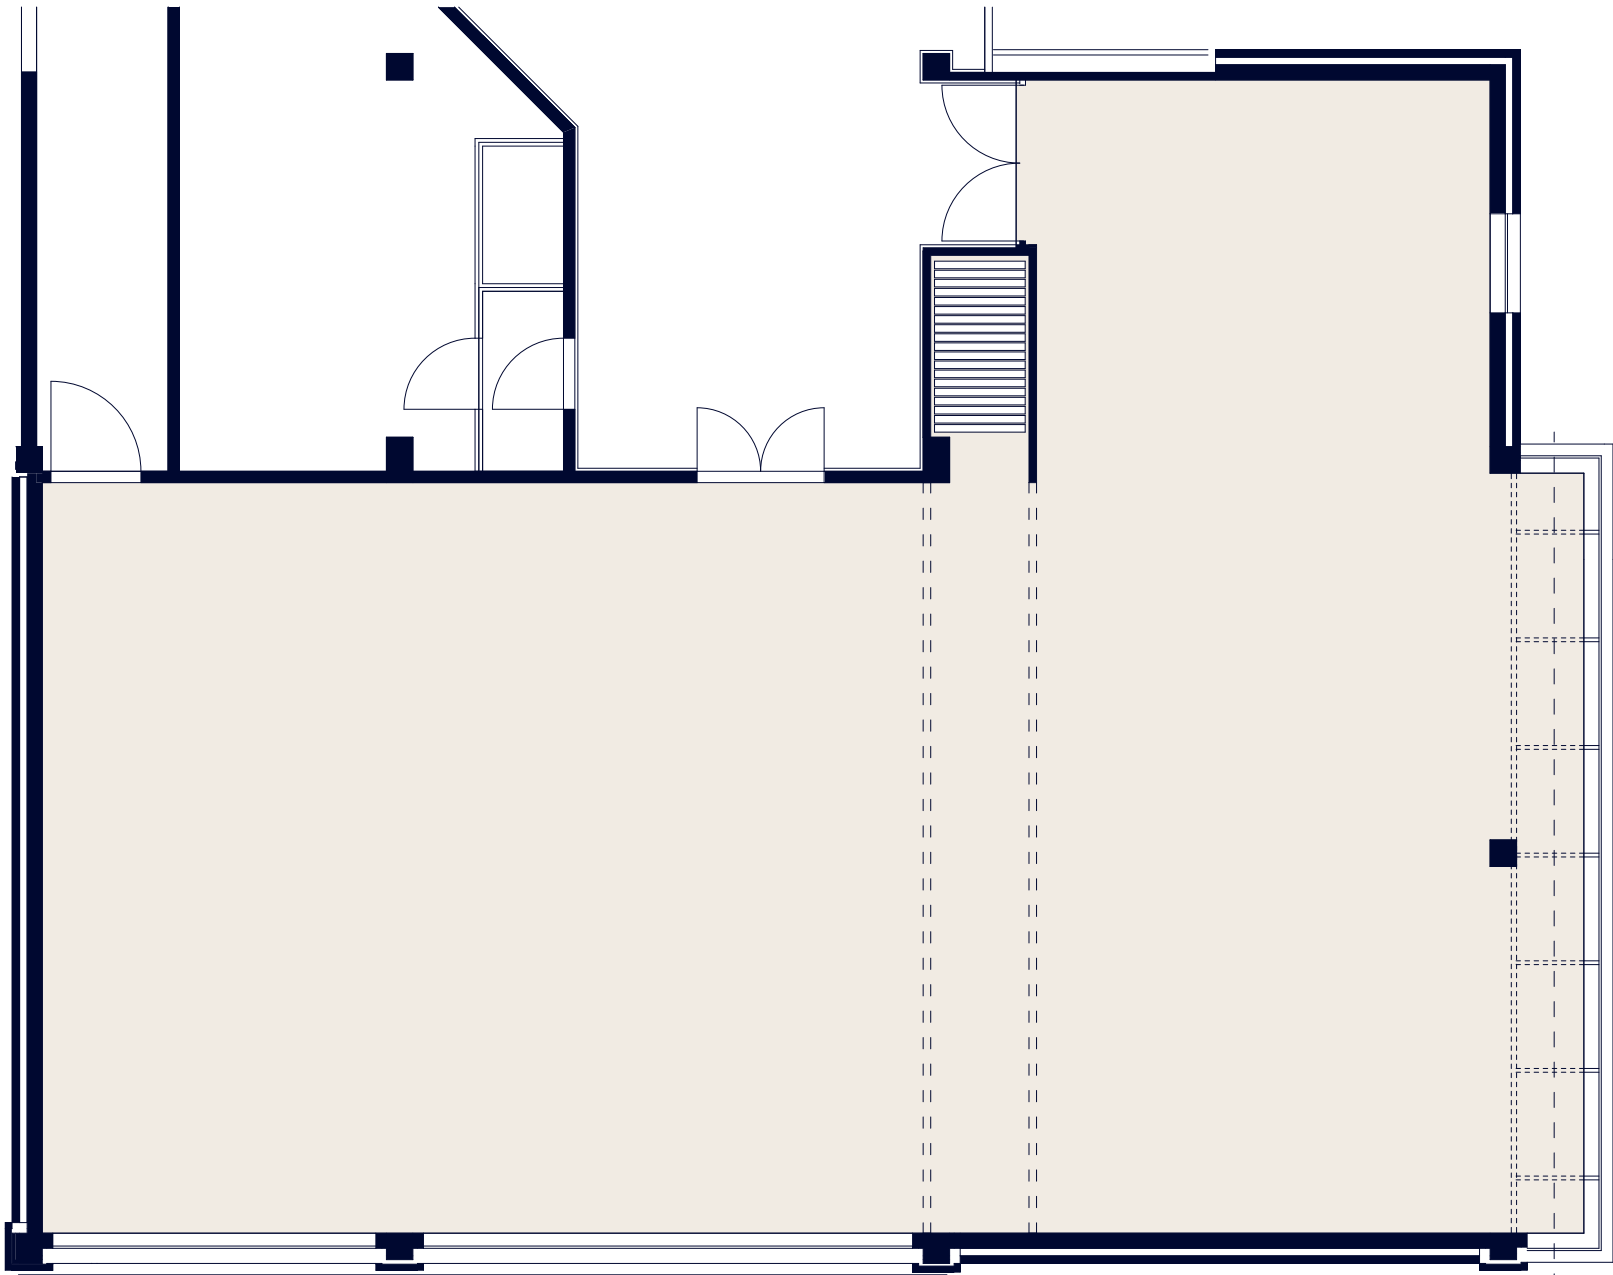


LAGEPLAN

1. OG TOSKANA M 1:100


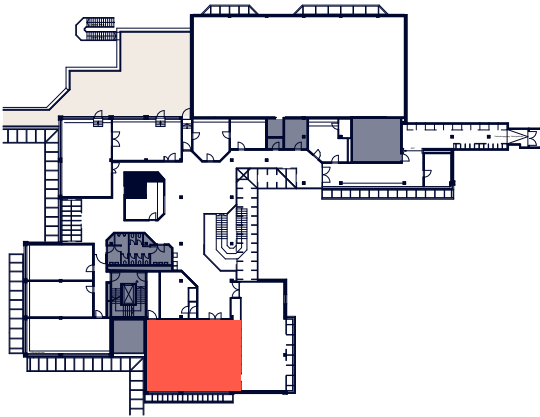


LAGEPLAN

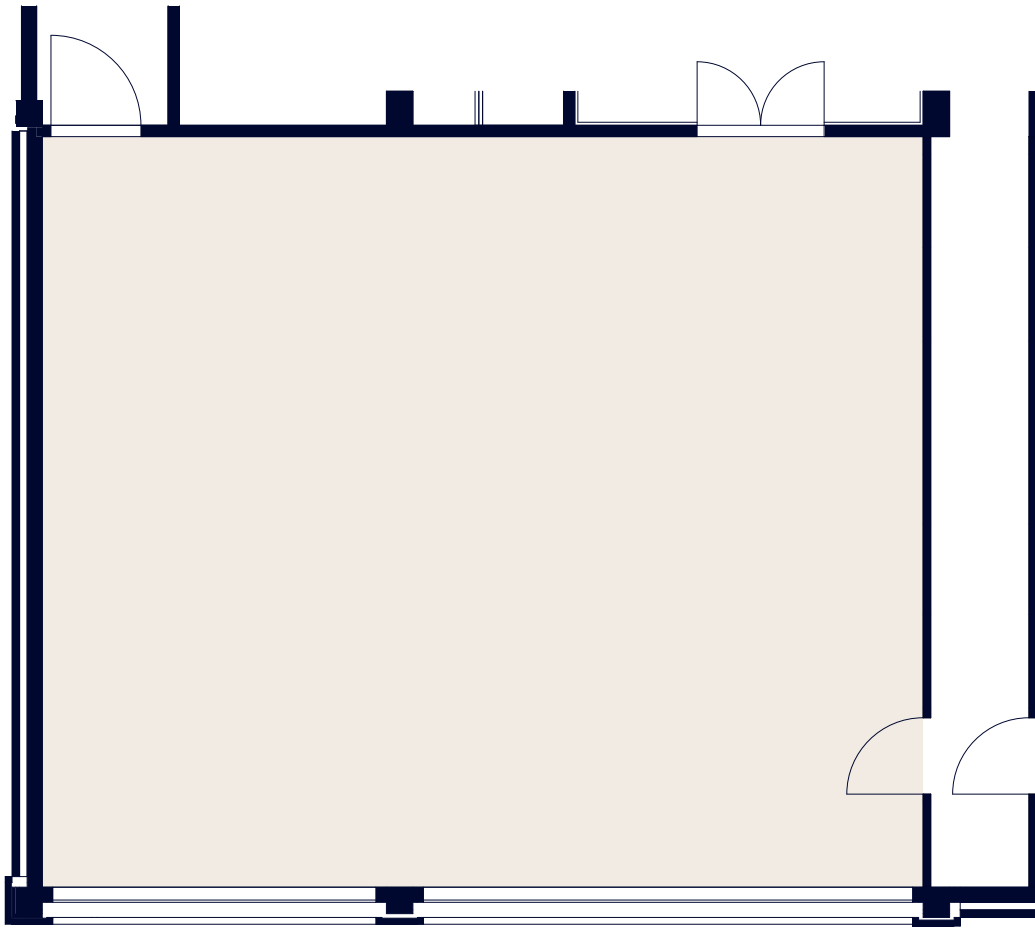

1. OG SIZILIEN


M 1:100

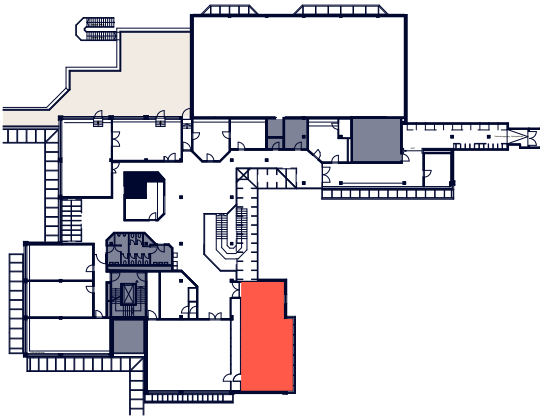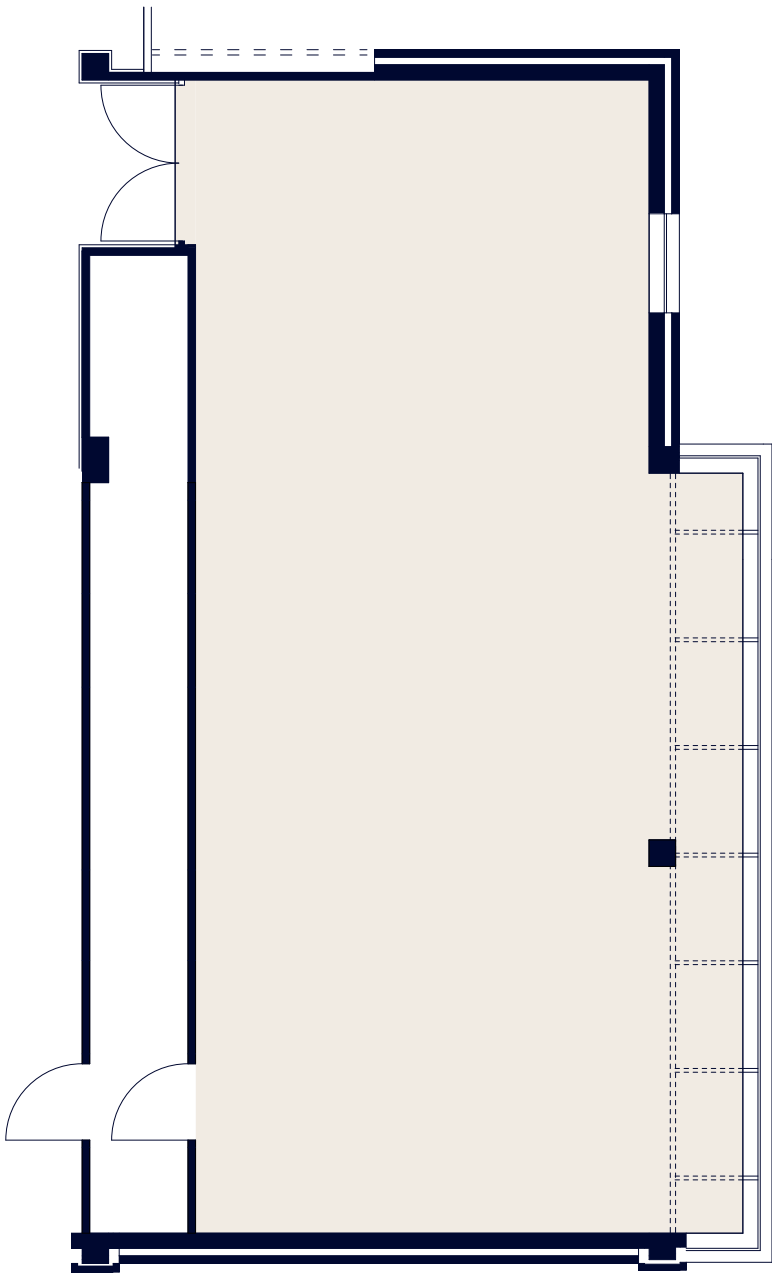


LAGEPLAN

1. OG KOPENHAGEN

M 1:100

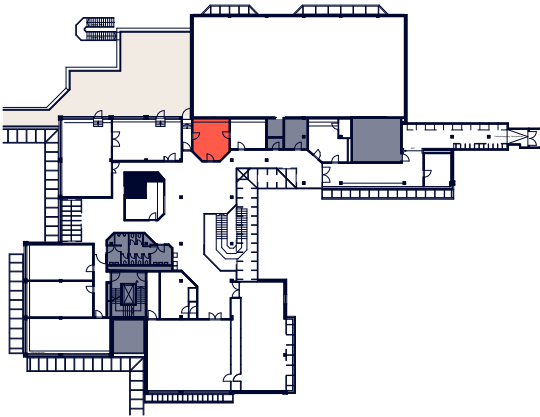


LAGEPLAN

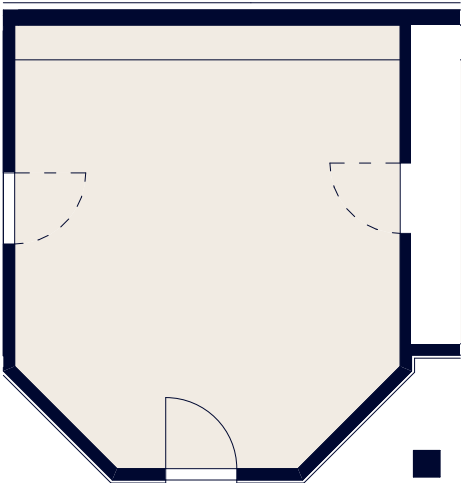


1. OG AMSTERDAM

M 1:100

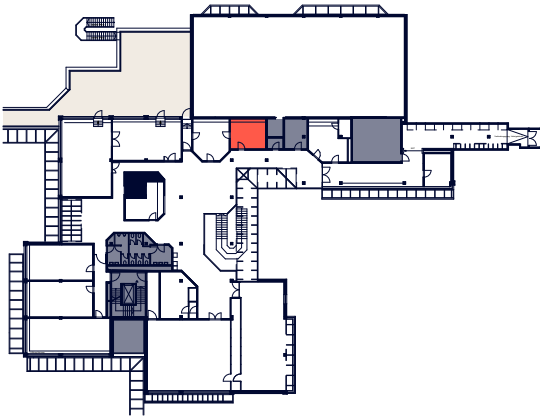


LAGEPLAN

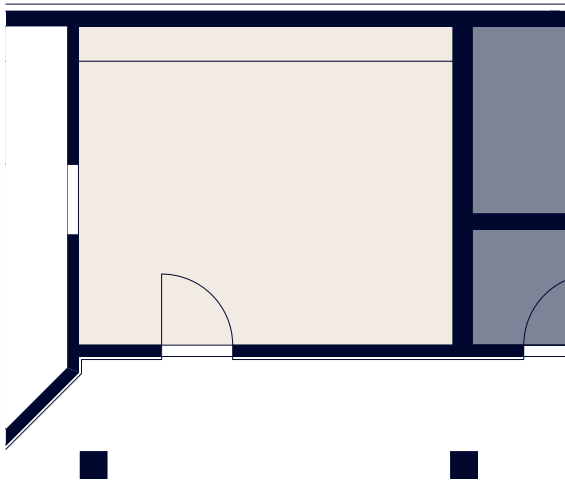

1. OG IRLAND

M 1:10 0

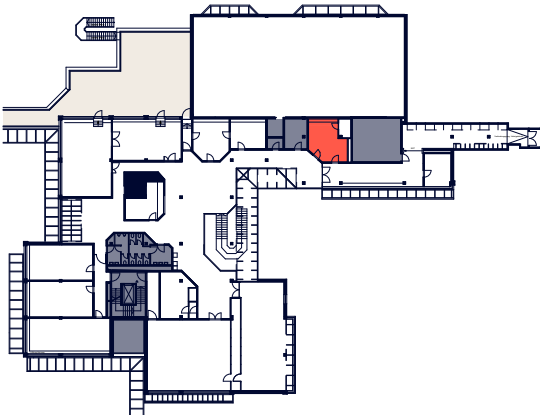

LAGEPLAN

